



Developed By David Blow	Surveyed by -	Drawn by -
	Approved by -	Approved by - date -

Playing Field

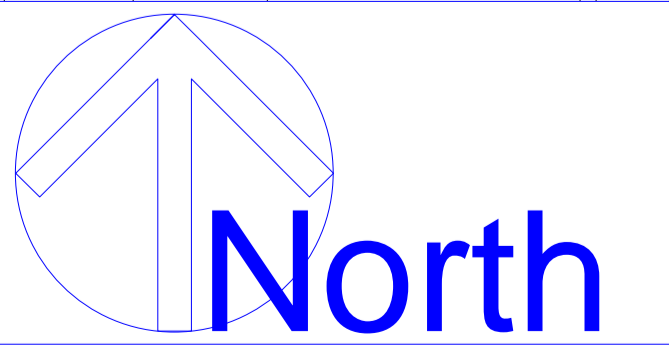

All dimensions to be checked on site before work commences.

	Quick name Henty Field	Property ref -	DIES No. -
	Cabinet Report Plan for Henty Field		
Property & Asset Records 1st Floor, The Grange, Tower Street Chichester, West Sussex, PO19 1QT Tel: 03302223016	Drawing number HentyField	Date 20/02/15	Maint. area -
CAD filename HentyField	Sheet 1/1	Edition 1st	Scale 1:500@A1